


BRIDGE PRESERVATION™
ALIPHATIC COATING 75

BRIDGE PRESERVATION™
BRIDGE DECK TOP COAT
WITH BROADCAST
AGGREGATE™ (40 MILS)

BRIDGE PRESERVATION™
BRIDGE DECK MEMBRANE
(80 MILS)

BRIDGE PRESERVATION™
PRIMER

CONCRETE BRIDGE DECK

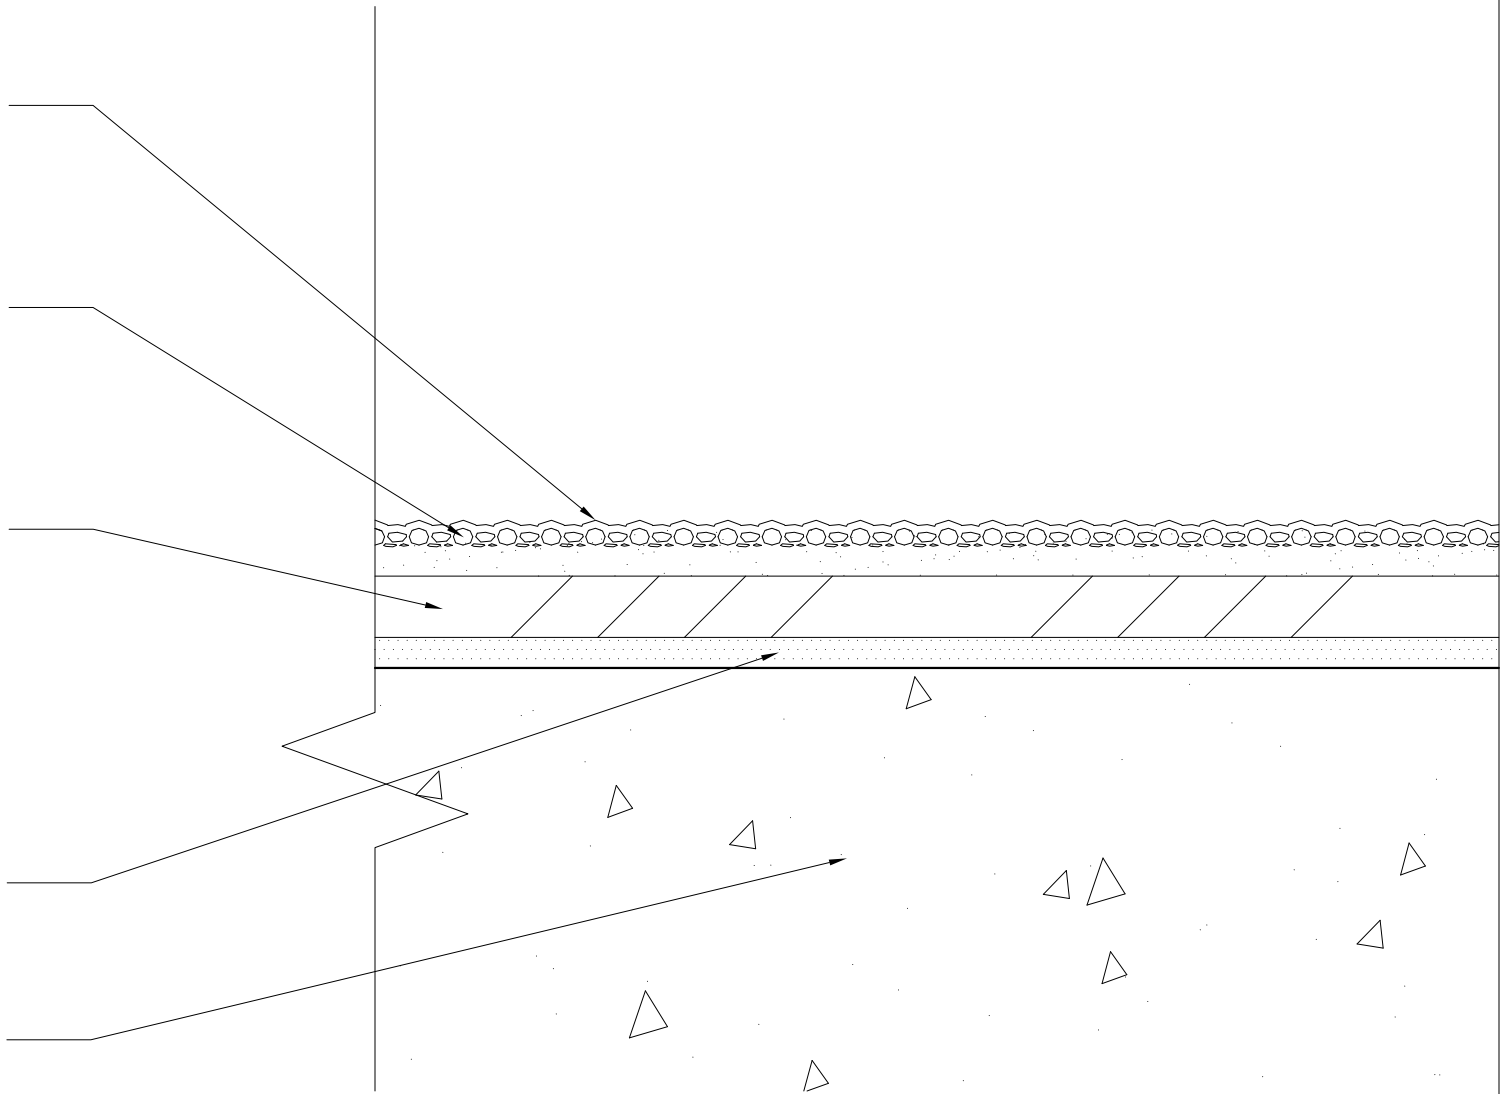

We protect and
beautify the world®

TYPICAL DETAIL

TRAFFIC COATING SYSTEM

DWG NO.

WAD-11

REV.

1.0